

NOTES

1. DO NOT SCALE FROM THIS DRAWING.
2. VERIFY ALL DIMENSIONS ON SITE PRIOR TO CONSTRUCTION.
3. REPORT ALL DISCREPANCIES TO THE DRAWING ORIGINATOR IMMEDIATELY.
4. THIS DRAWING IS TO BE READ IN CONJUNCTION WITH ALL RELEVANT DOCUMENTS, SCHEDULE "XXXXXXXXX" AND STANDARD DRAWINGS "XXXXXXXXX".

KEY

- Proposed New 30MPH

Existing 20MPH

Proposed 40MPH

Existing 40MPH
-




© Crown Copyright and Database rights 10023343 2017

Rev	Date	Purpose of revision	Drawn	Checked	Approved



Oxfordshire County Council
County Hall
New Road
OX1 1ND
Tel: 0945 510 1111

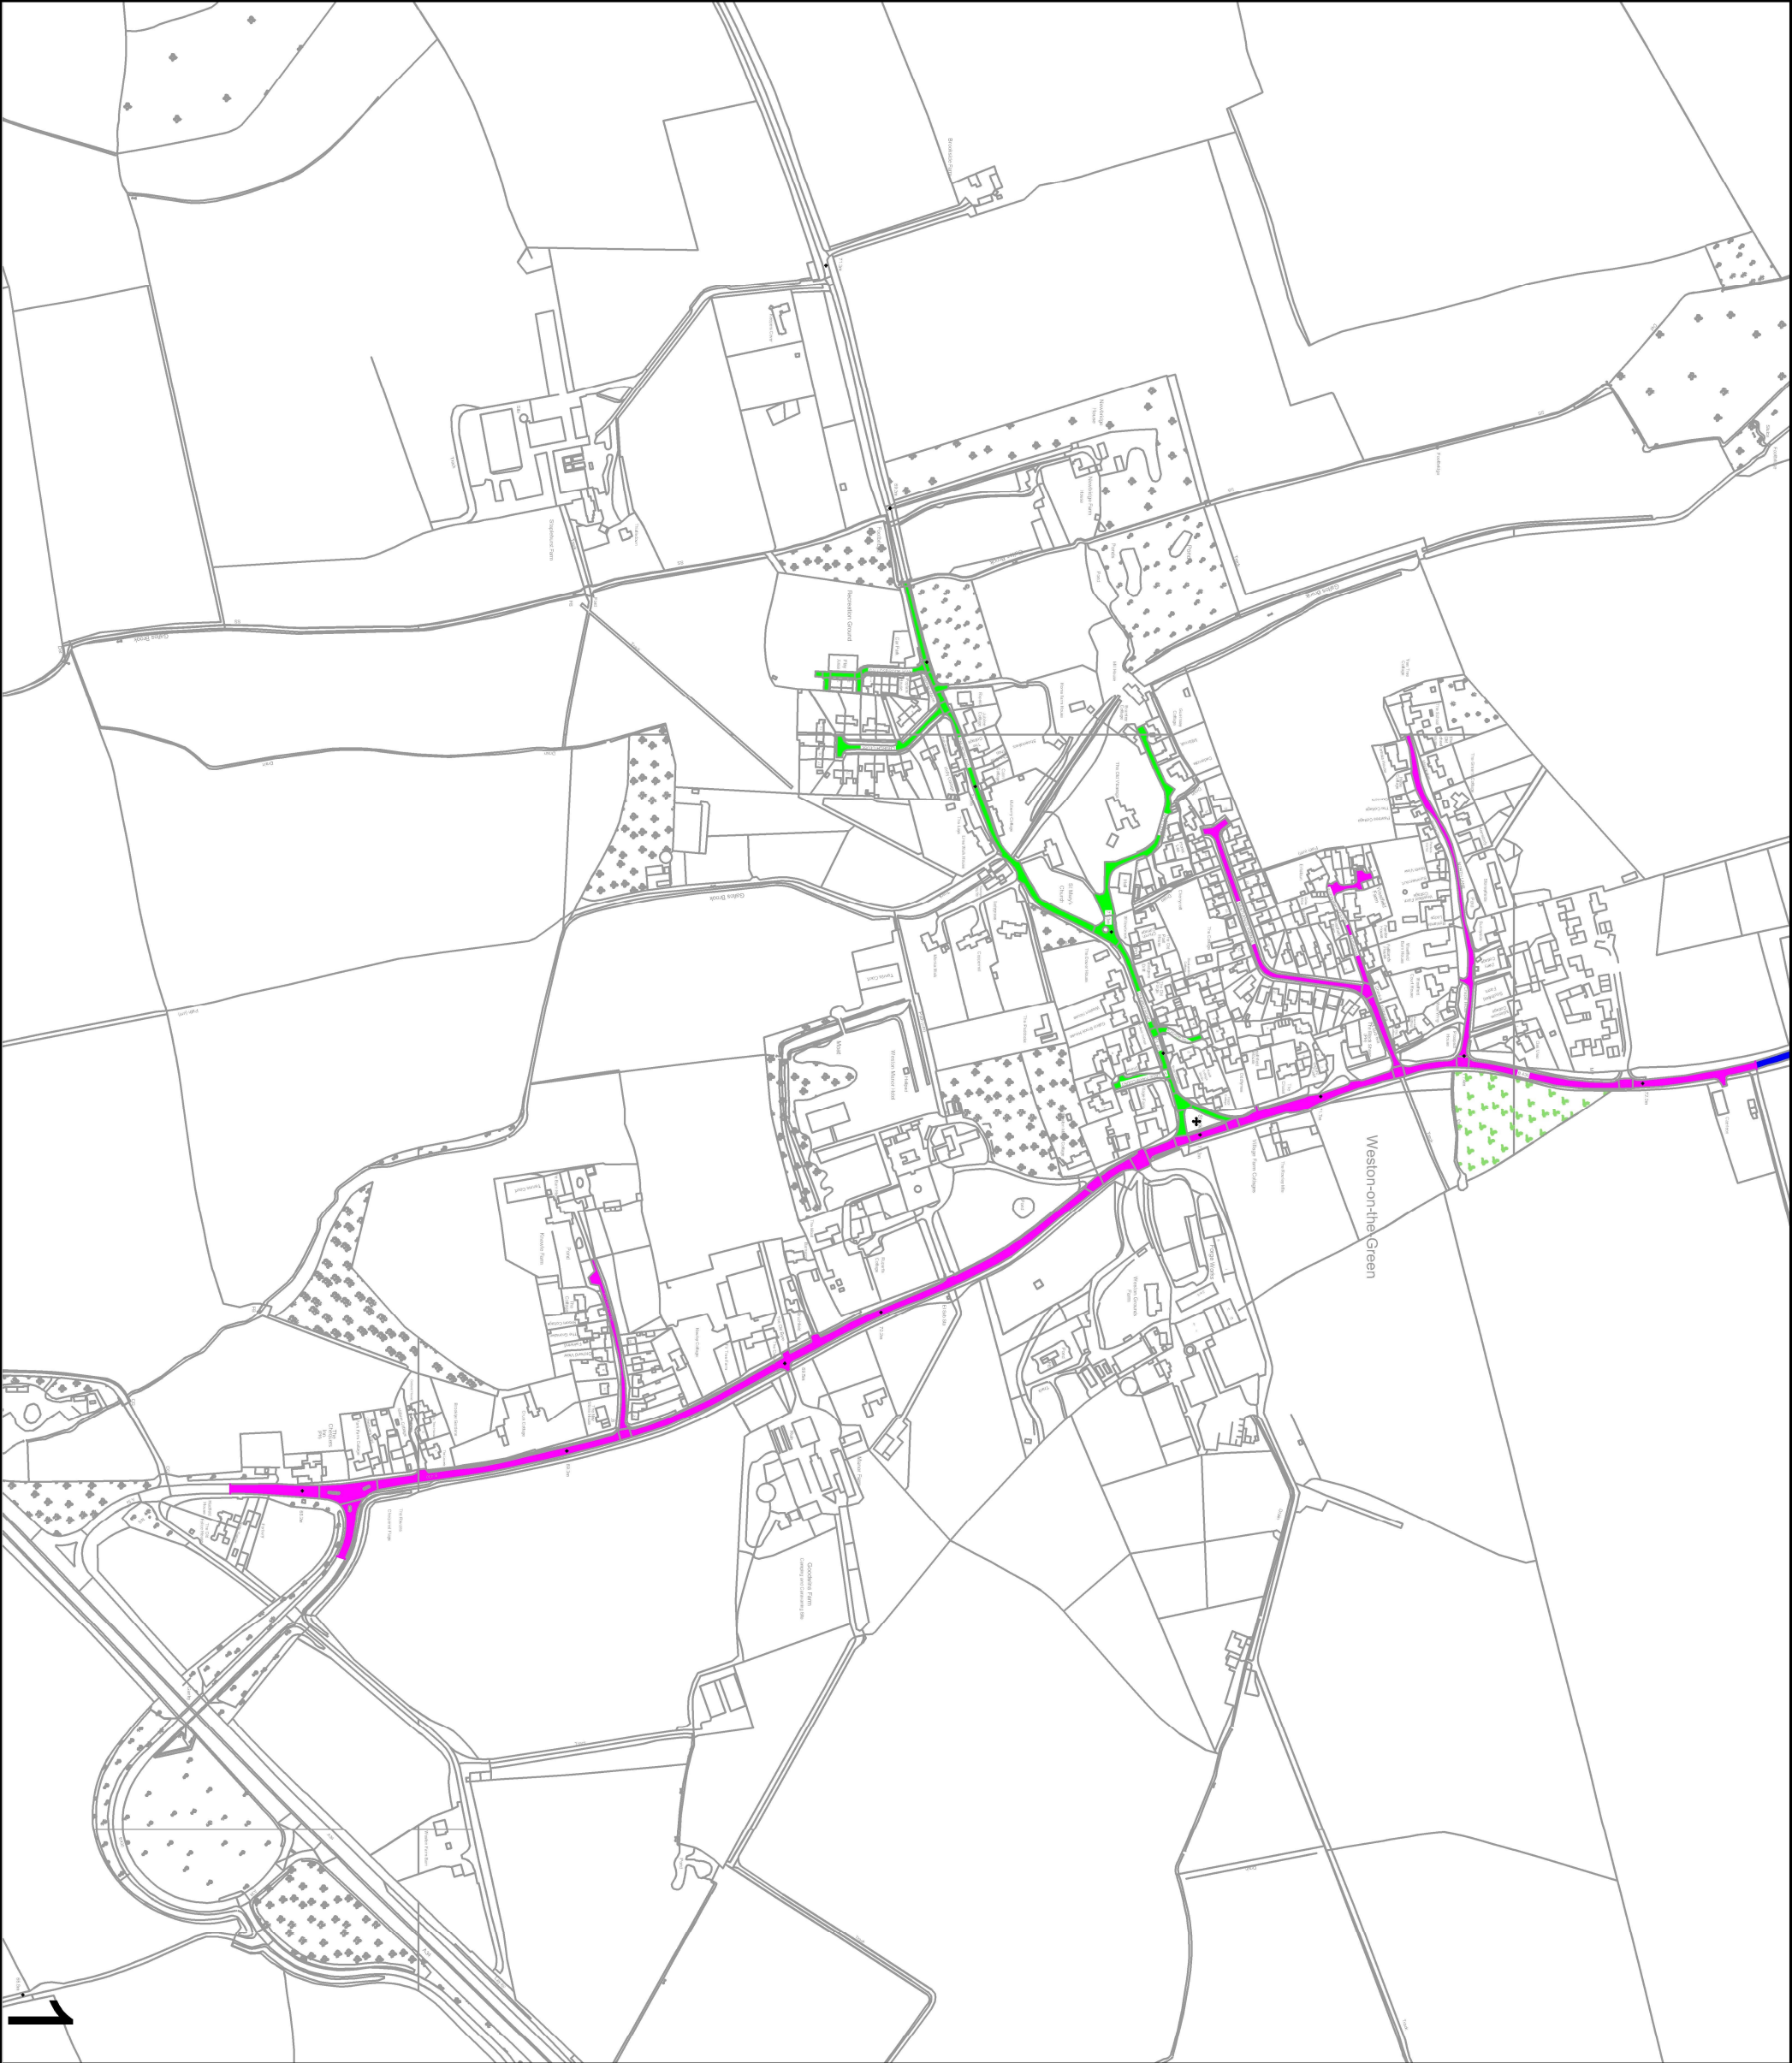

Project title	
Proposed Speed Limit Change	
Drawing title	
Proposed 30mph Changes	
Drawing Status	
Consultation	
Scale @ A3	Drawn by
NTS	GG
Date drawn	XXXXXXXXXX
XXXXXXXXXX	XXXXXXXXXX
Oxfordshire Project No. & File Ref	
1	
Drawing No.	Revision