


Proposed 30mph



Proposed 20mph

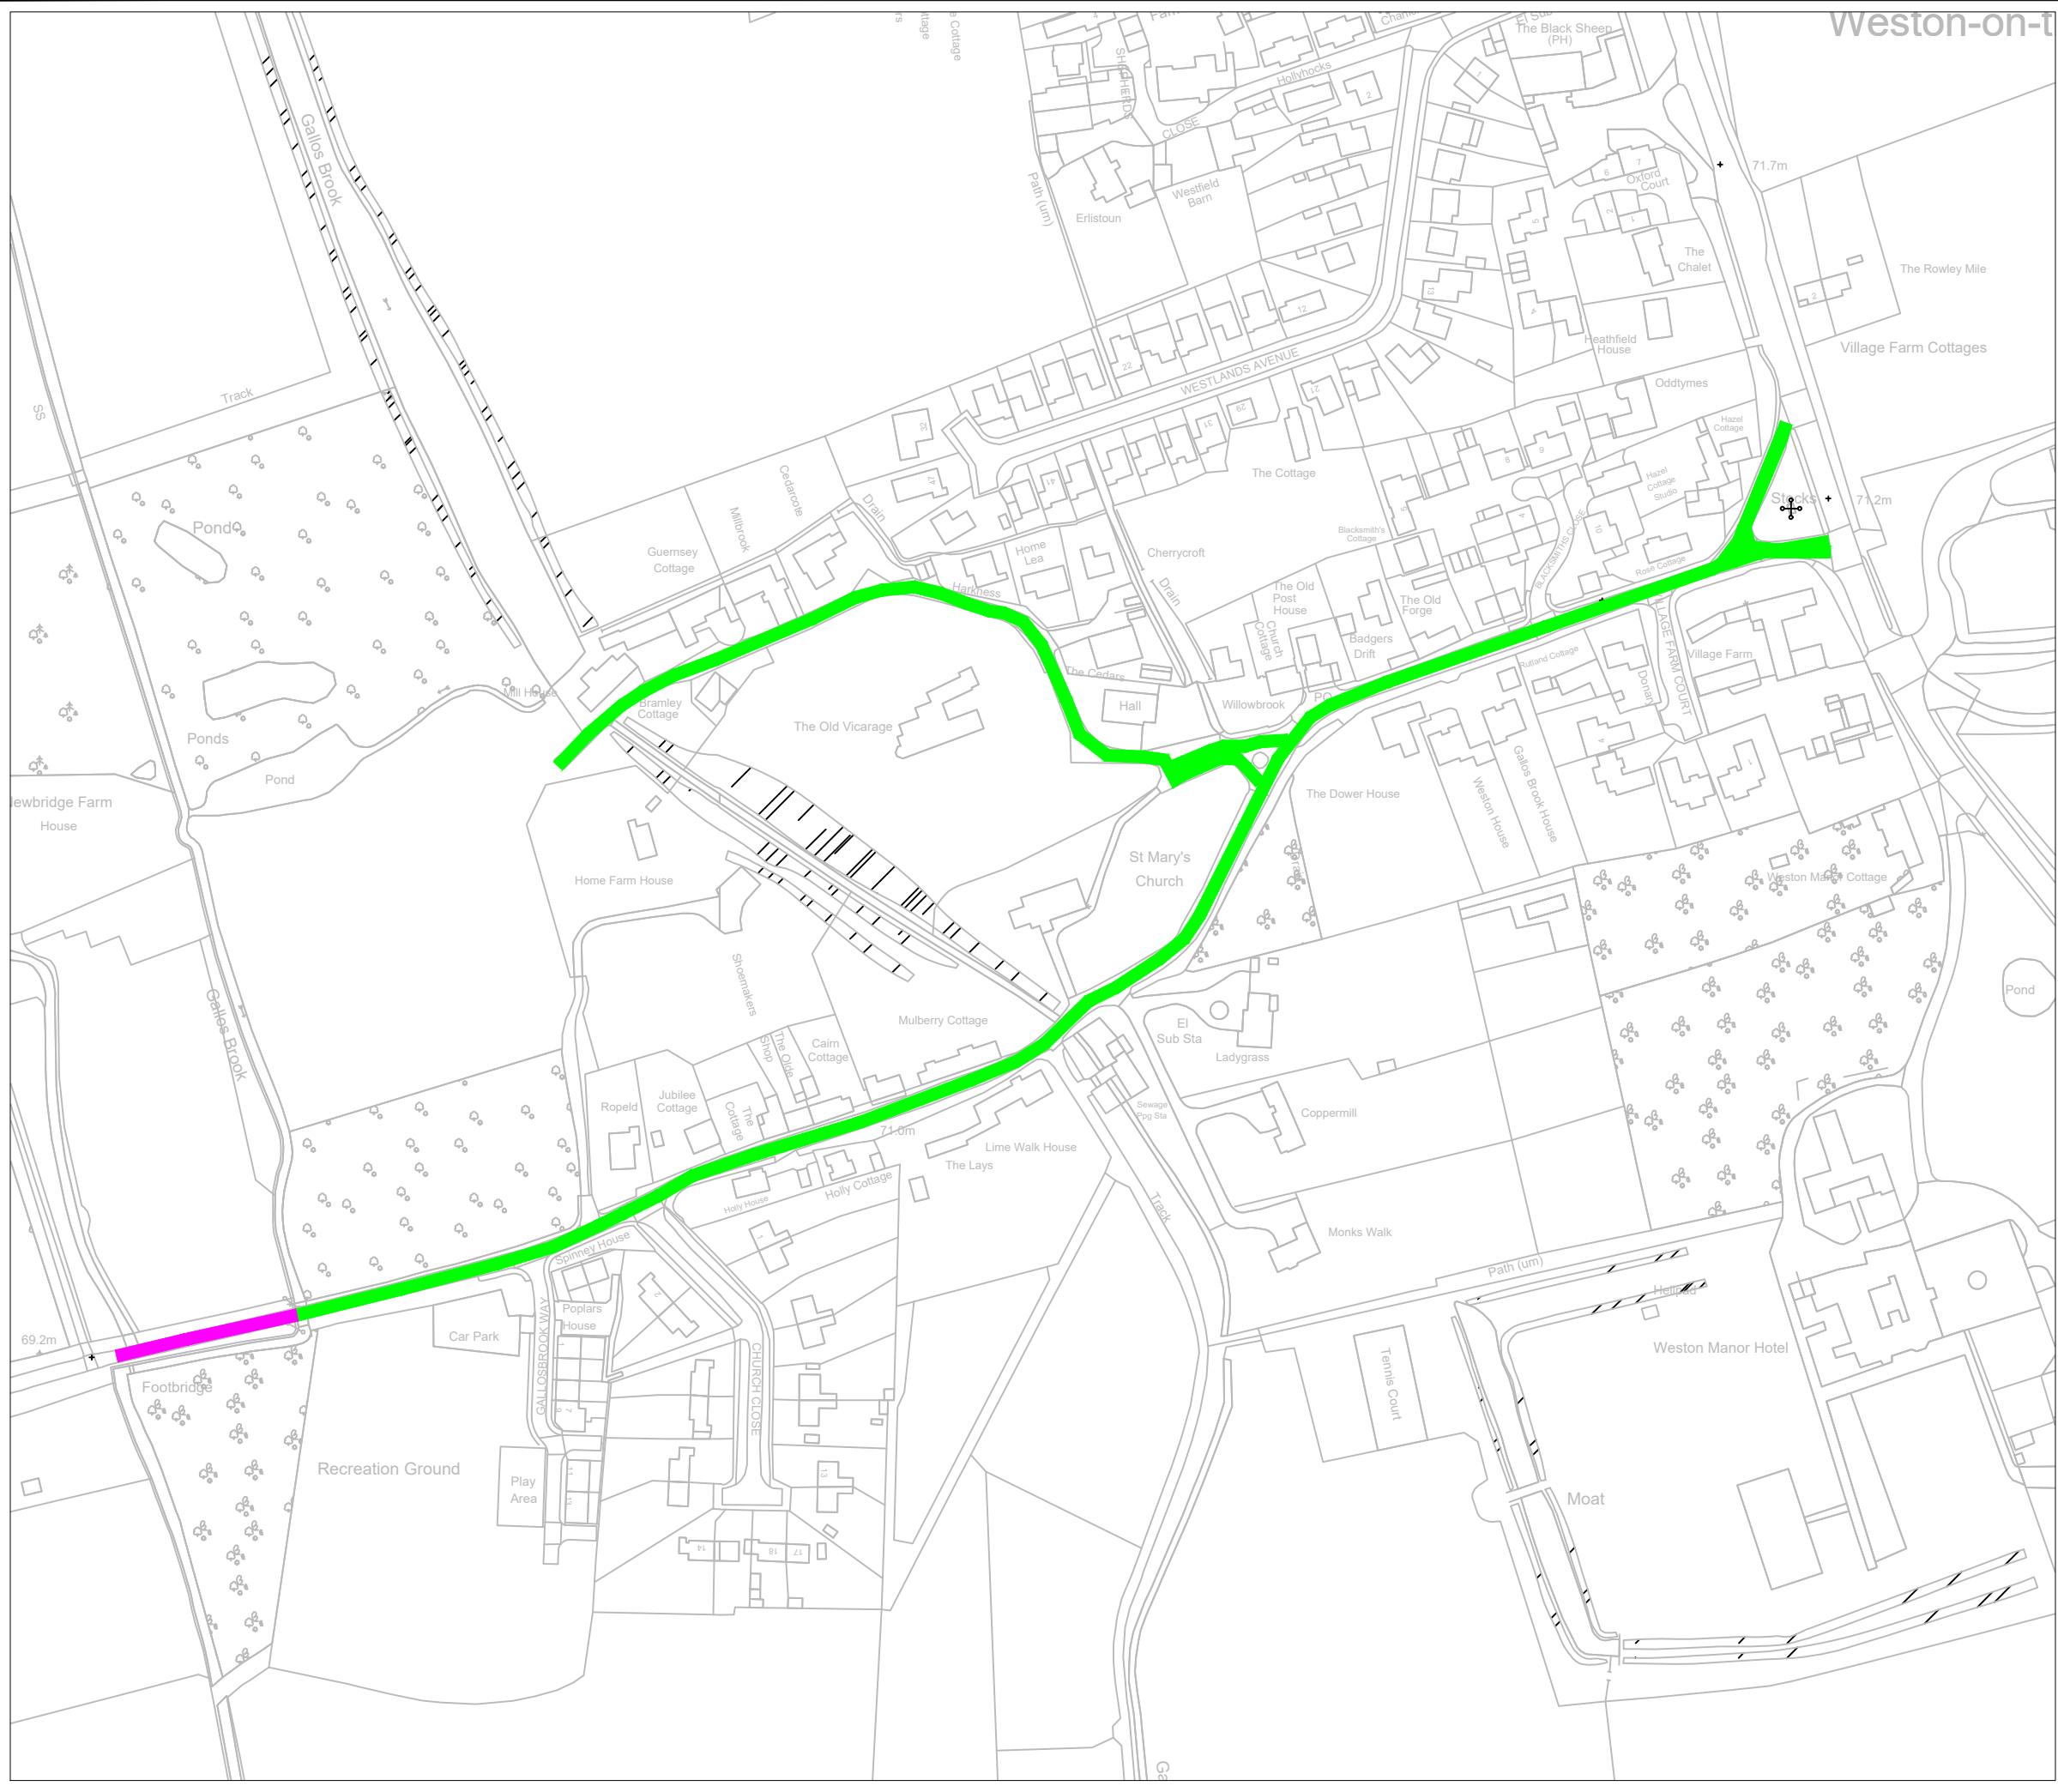

SAFETY, HEALTH AND ENVIRONMENTAL INFORMATION

IN ADDITION TO THE HAZARDS/RISKS NORMALLY ASSOCIATED WITH THE TYPES OF WORK DETAILED ON THIS DRAWING, NOTE THE FOLLOWING SIGNIFICANT RESIDUAL RISKS

CONSTRUCTION
(ENTER 'NONE' IF APPLICABLE)
MAINTENANCE/CLEANING
(ENTER 'NONE' IF APPLICABLE)
USE
(ENTER 'NONE' IF APPLICABLE)
DECOMMISSIONING/DEMOLITION
(ENTER 'NONE' IF APPLICABLE)

© Crown Copyright and Database rights 10023343 2017

Rev.	Date	Purpose of revision	Drawn	Checked	Approved



OXFORDSHIRE COUNTY COUNCIL
 Owen Jenkins
 Director for Infrastructure Delivery
 Communities
 Oxfordshire County Council
 County Hall
 New Road
 Oxford
 OX1 1ND
 Tel: 0845 310 1111

Project title
Weston on the Green 20mph

Drawing title
Proposed 20mph

Drawing Status

Scale @ A3	Drawn by	Checked by	Approved by
	Date drawn	Date checked	Date approved

Oxfordshire Project No. & File Ref